
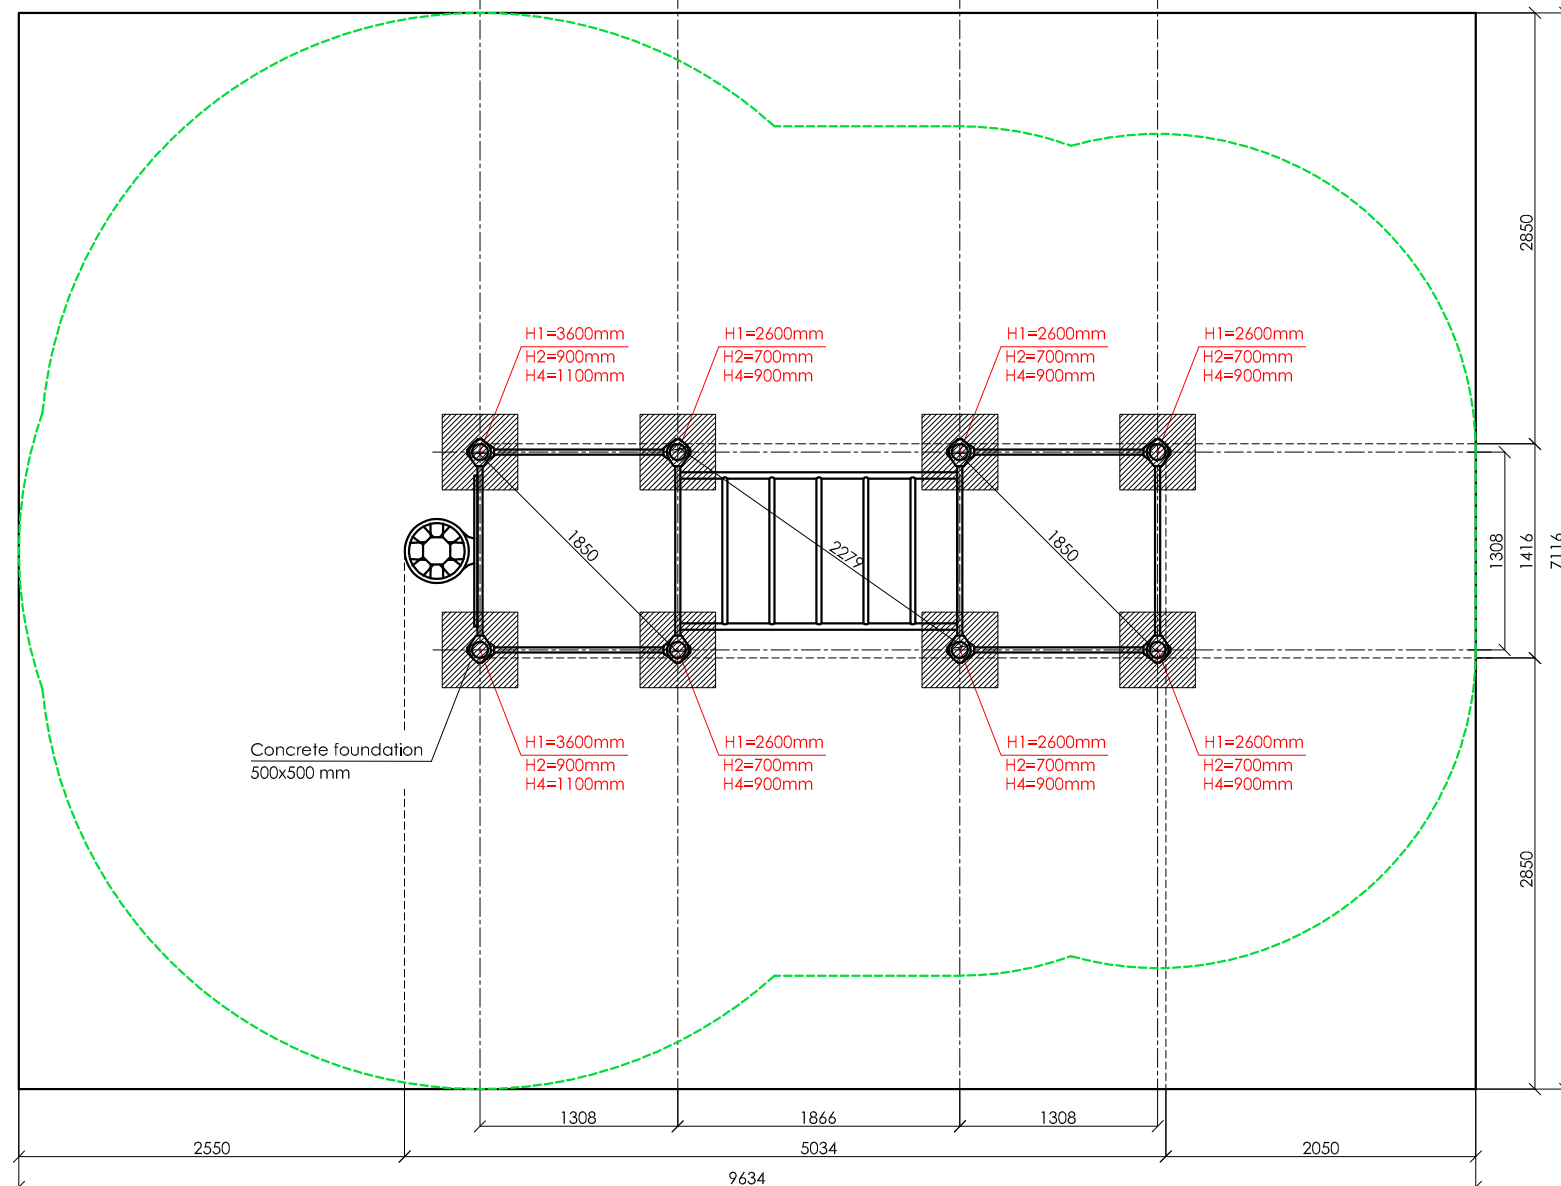
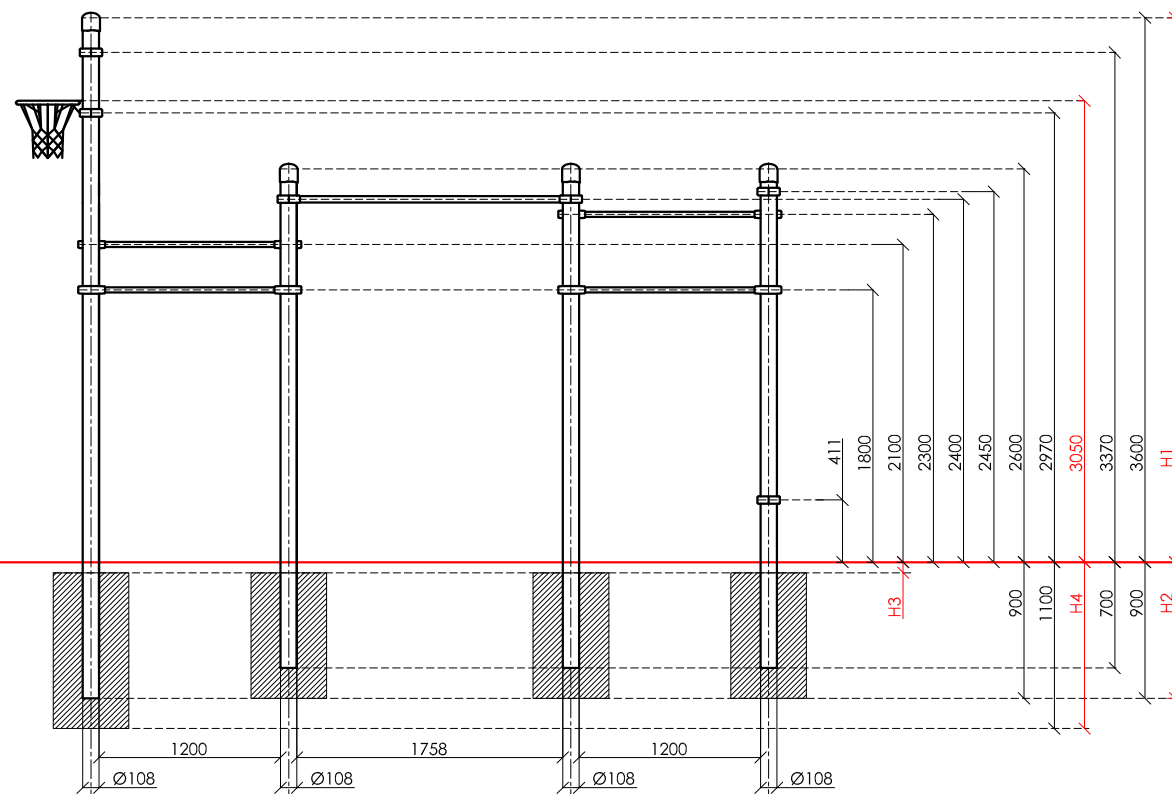


SCALE 1:50

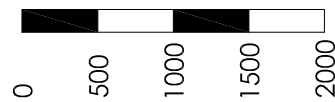


**KENGURU PRO**

"KENGURU PRO" LTD

Address: Lauteres street 4, Riga, Latvia, LV-1002  
 VAT Reg. No. 40103750152  
 Bank: A/S Luminor bank, SWIFT: RIKOLV2X,  
 Bank Account: LV65RIKO0002930161161  
 e-mail: info@kengurupro.eu  
 www.kengurupro.eu

K-042

Multi-functional outdoor equipment

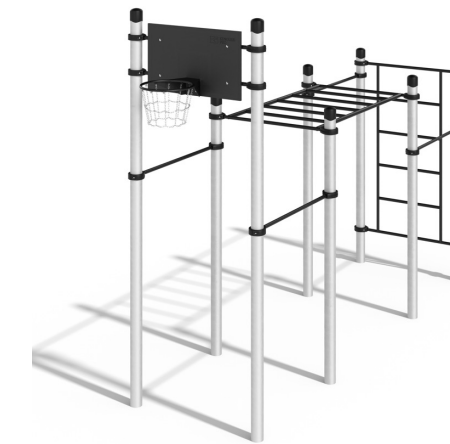

The complex consists of eight vertical columns of different height, four crossbars 1200 mm in length, a monkey bar and a Swedish wall. The complex includes a basketball hoop on a high-pressure laminate (HPL) coated backboard. Height of the Swedish wall – 2073 mm. The distance between the crossbars of the Swedish wall is 407 mm and the monkey bar – 311 mm. Construction is secured together with siluminium clamps. Weight 220,8 kg

Installation instructions:

- Choose a suitable underground for the unit (see page 2, table 2)!
- Prepare the construction pit with a drilling machine or other devices.
- Before pouring the concrete all structures elements must be leveled and fixed.
- Complex elements must be fixed and bolted together with metal clamps.
- Ready-made C25 concrete should be used.
- Crossbars installation height can be changed according to customer's wishes.
- Approximately 0,15m<sup>3</sup> concrete is needed for each spot foundation.
- Under the structures we recommend to install absorbing rubber cover.

The size of the hole for the foundation is depending on the consistency of the ground. The dimensions mentioned above are applicable for normal conditions with firm ground. If the ground is extremely soft, a much bigger foundation is needed. Use only appropriate material and follow the installation instructions closely!!!

Foundation plan and area of movement of the K-042 Multi-functional outdoor equipment				Technical information	
Foundation when using Shock absorbing underground (synthetic - rubber granulates)		Beveling of foundation when using loose filling material		width:	1416 mm
				height:	3650 mm
				length:	5034 mm
				largest part:	4550 mm
				weight:	220.8 kg
				floor space required:	9634 x 7116 mm
				pipe measurements:	diameter: wall thickness:
					108 mm 3.0 mm
					42.4 mm 3.0 mm
					33.7 mm 3.0 mm
				columns Ø108mm:	anodized profiled aluminium tube AW6060 (Silver color)
				elements:	stainless steel AISI 304, brushed surface
				metal clamps:	siluminium, powder coated, RAL 9005 (pure black)
				bolts for metal clamps:	stainless steel, Pin Hex Button Head Security Screws M10
				max. free fall height:	< 3370 mm
				possible underground see DIN 79000:2012-05 Tab.2 or installation instructions	
				user height:	> 140 cm
				maximum user weight:	130 kg
				certificates:	

